


18.85

A

A'

9.40

9.40

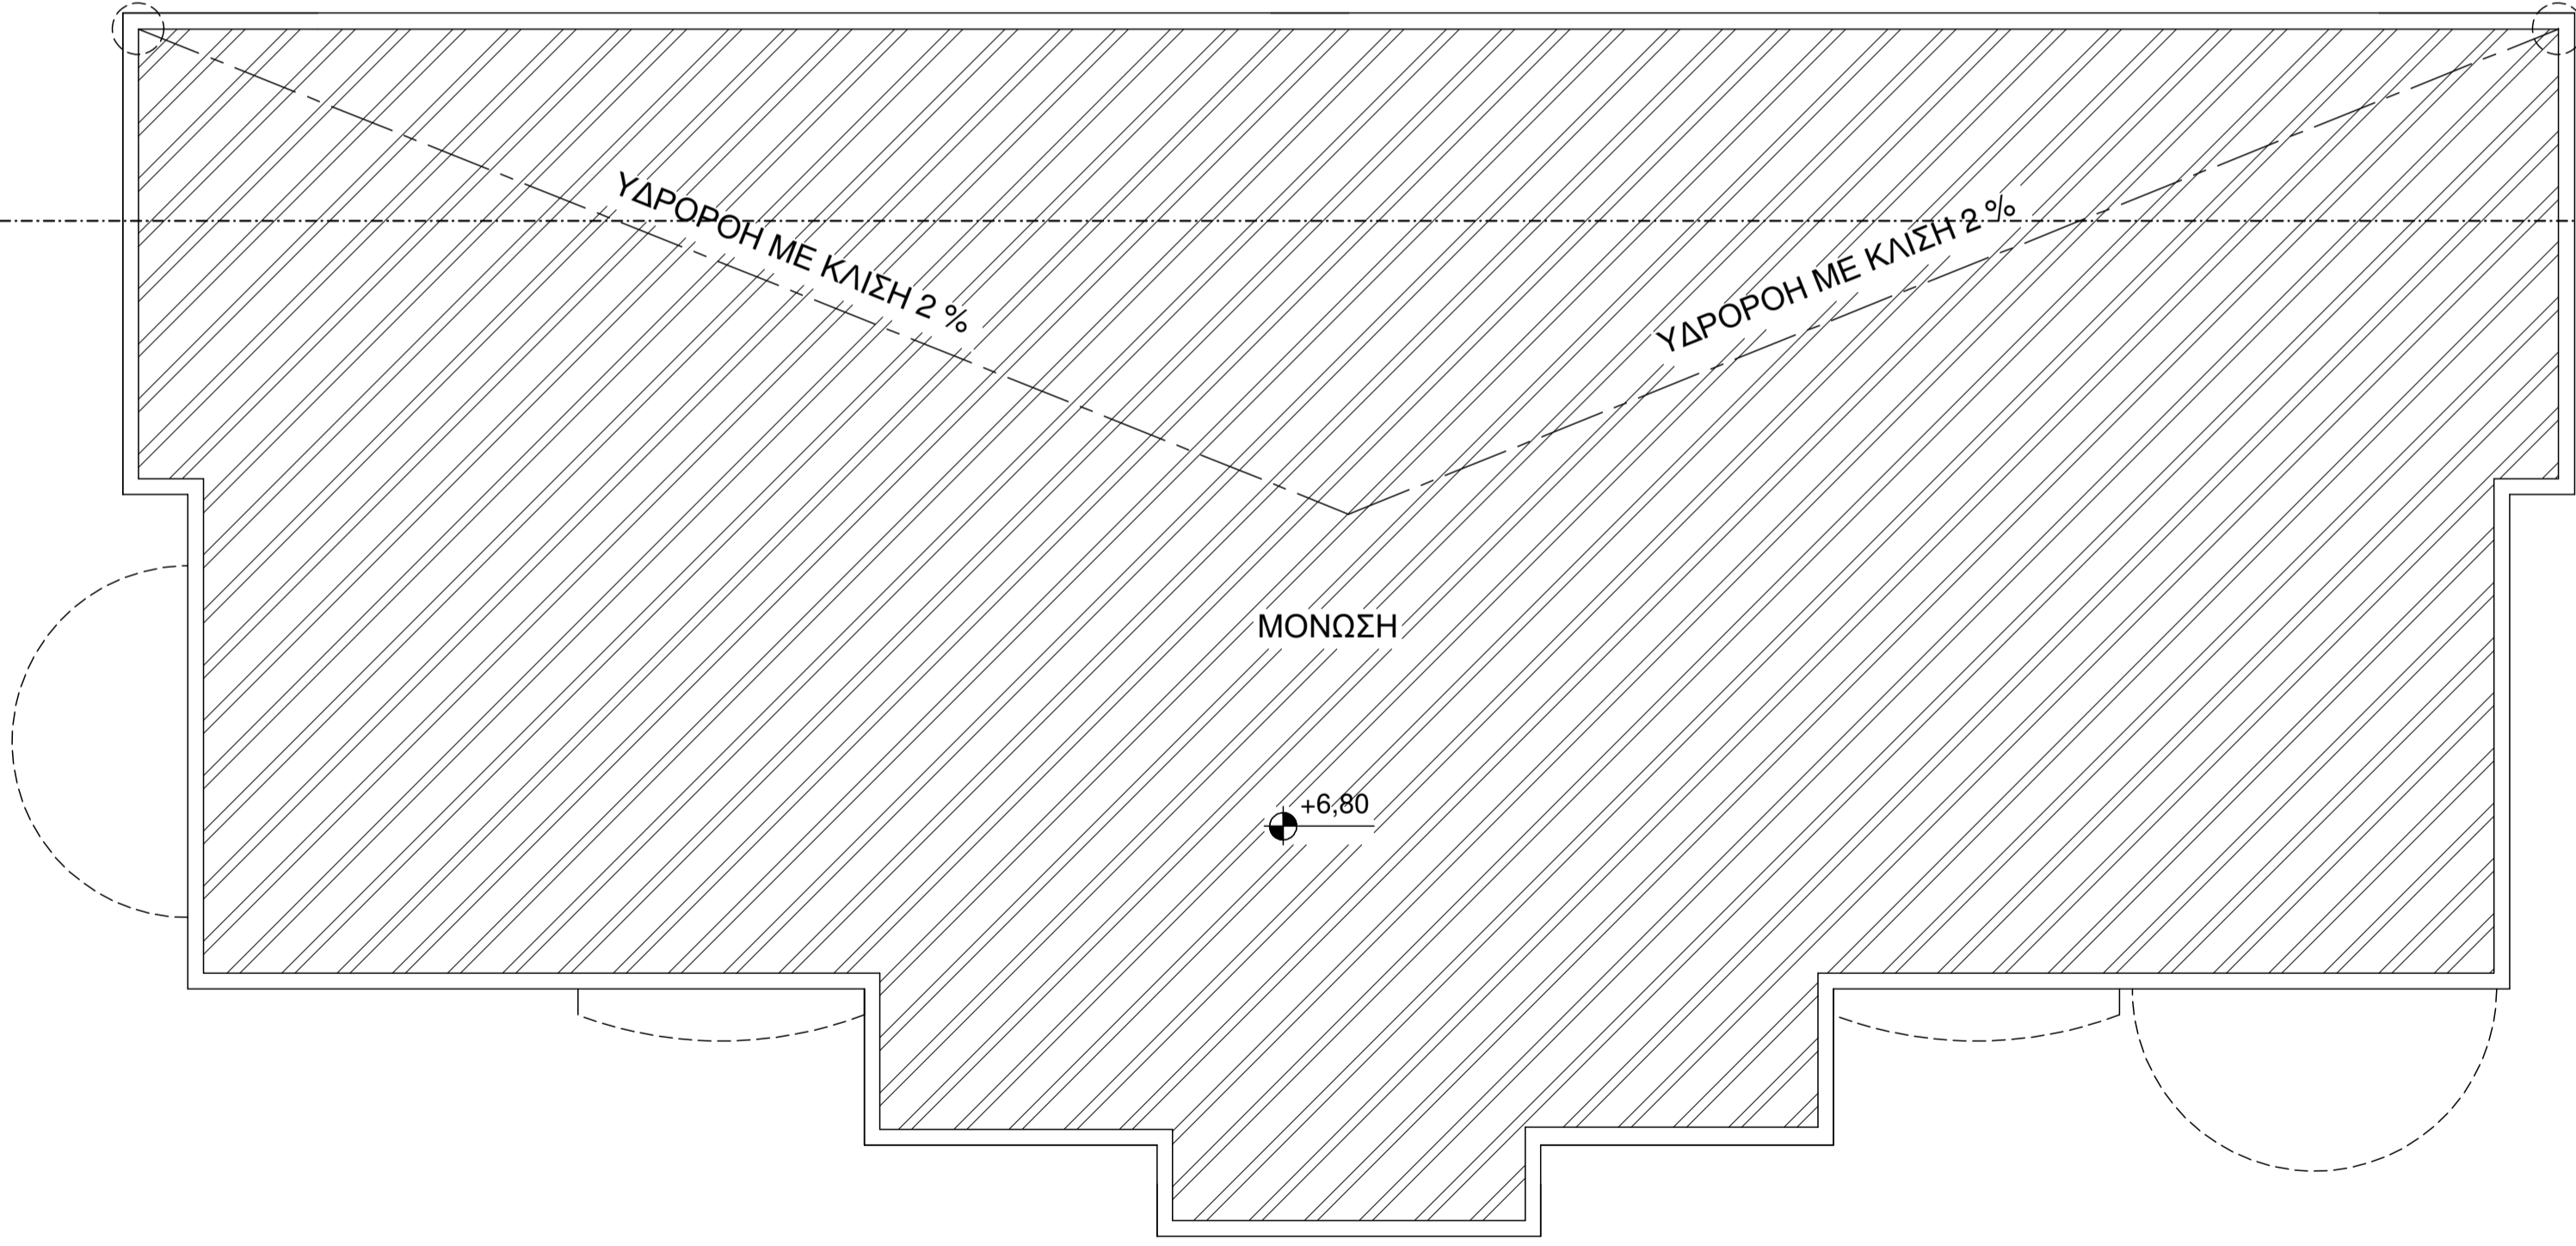

17.85

ΚΑΤΟΨΗ ΔΩΜΑΤΟΣ
ΚΛΙΜΑΚΑ 1 : 50